

NOTES

OWNER: Kingdom of Saudi Arabia
Ministry of Public Works and Housing
Mina Development Projects

PROJECT: SLAUGHTERHOUSE IN MINA



CONSULTANT: Saudi Consulting Services
ASSOCIATE: ProVed Associates Ltd

CONTRACTOR: A- Oudiah Contracting Company
SUB-CONTRACTOR: [Logo]

TITLE: Typical areas

PROJECT No.: 9907
PAL. S'ry No.: **CAD REF.:** **REV.:**

SCALE: 1:100 **DRAWING NO.:** **REV.:**

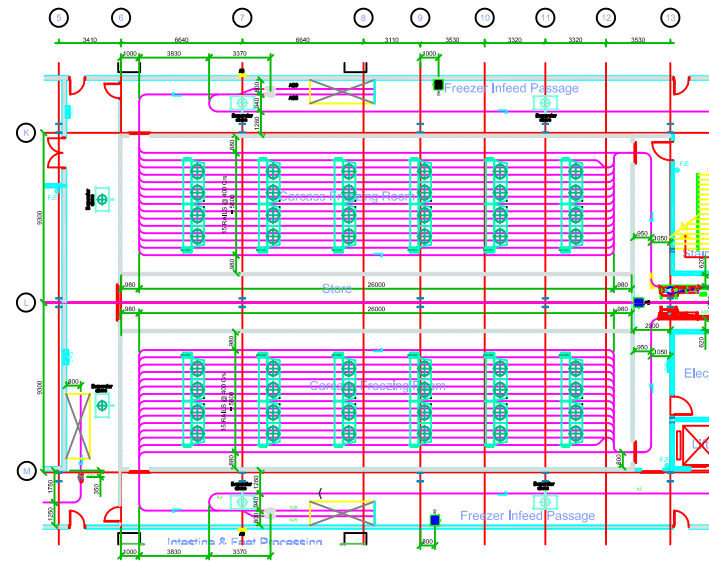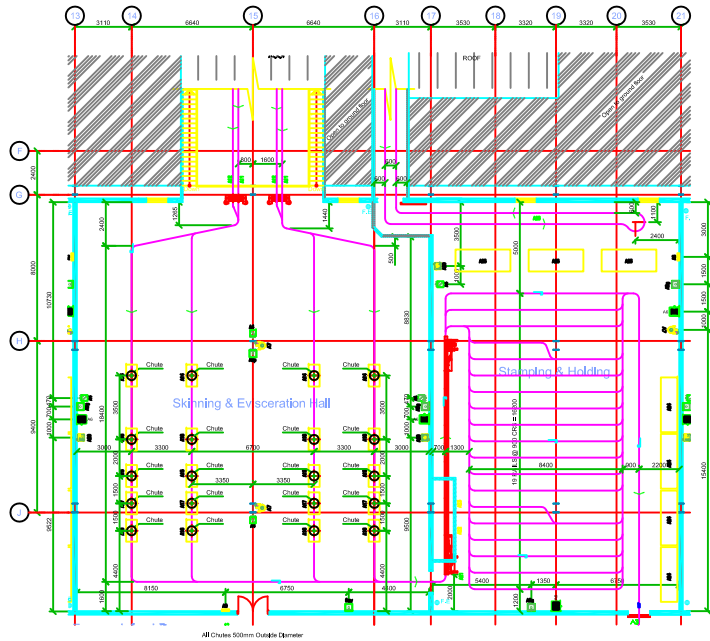

All Chutes 500mm Diameter